


FLOOR PLAN

ROOF PLAN

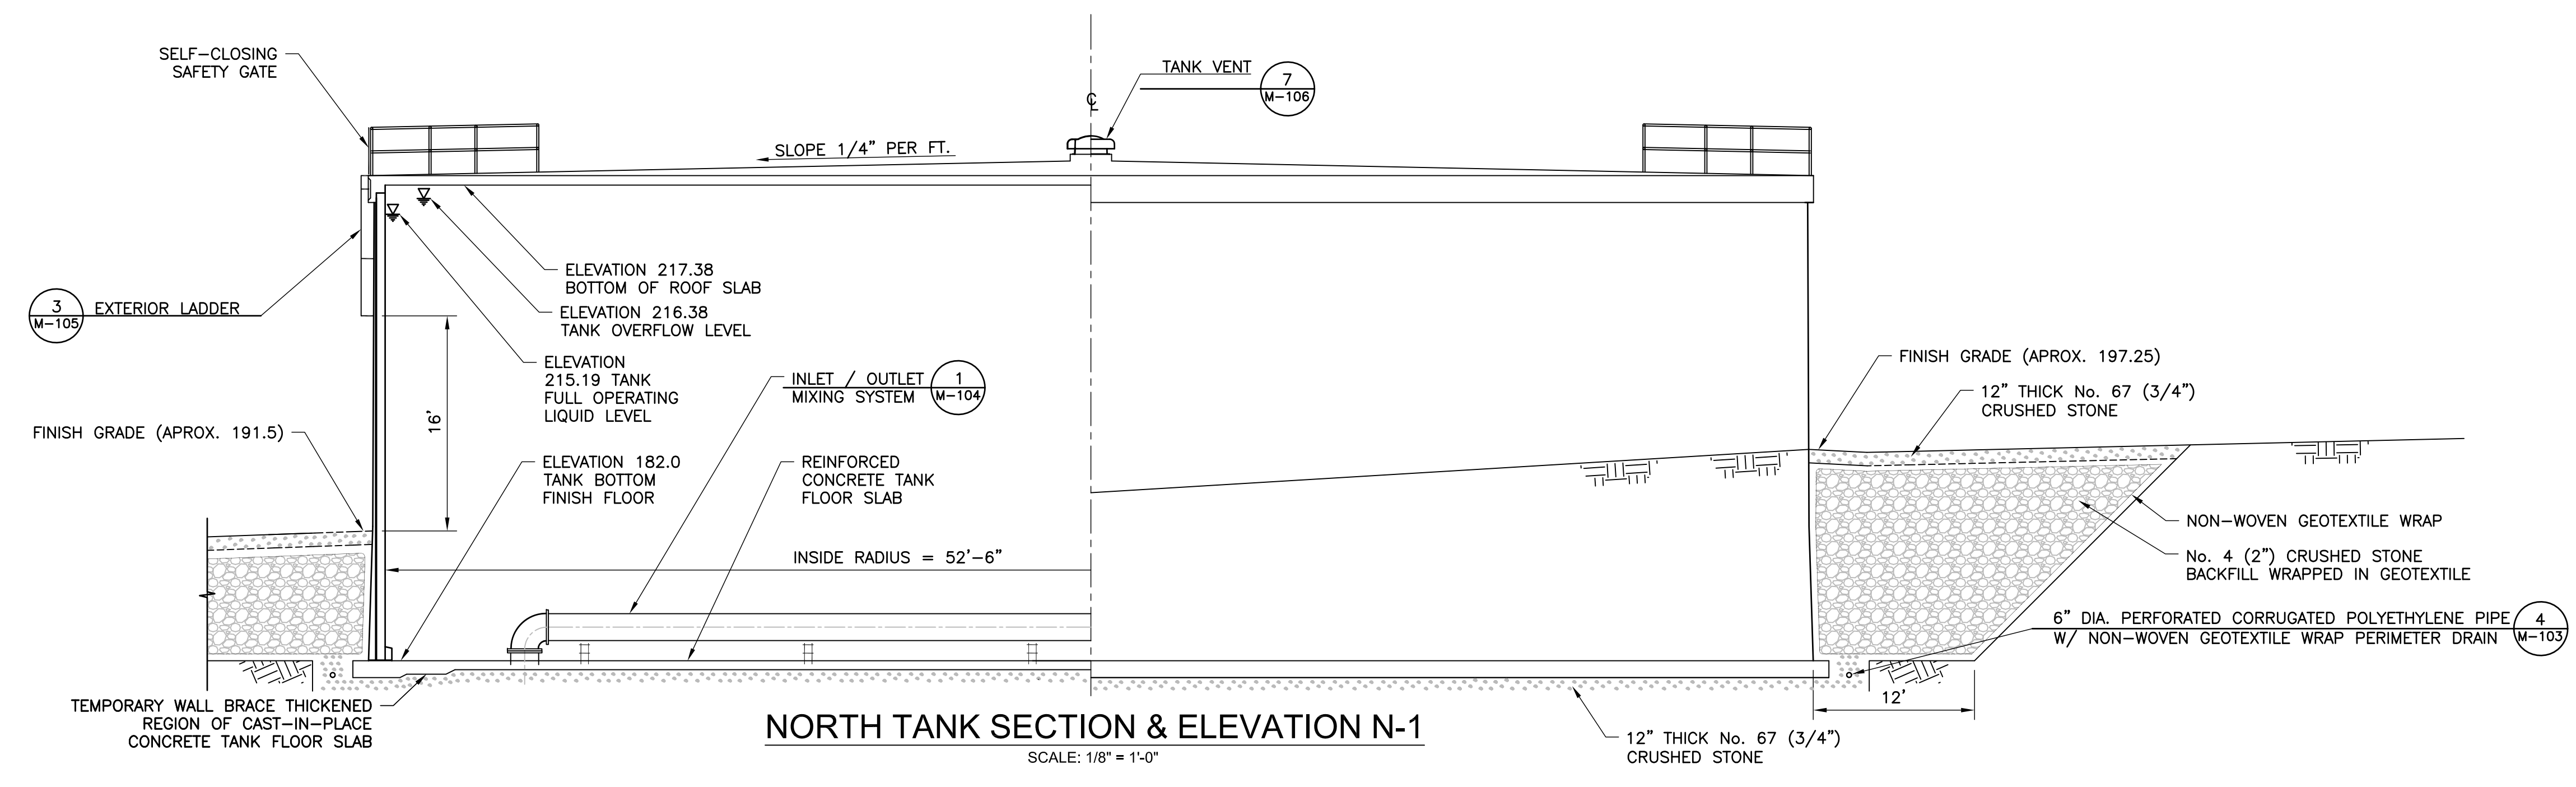

NORTH TANK SECTION & ELEVATION N-1

SCALE: 1/8" = 1'-0"

ISSUE/REVISION		
1	FEB 2020	BID SET
I/R	DATE	DESCRIPTION

KEY PLAN

PROJECT NUMBER
 60541359

SHEET TITLE

NORTH TANK PLAN AND SECTION

SHEET NUMBER
 00 M-101