


FLOOR PLAN

ROOF PLAN

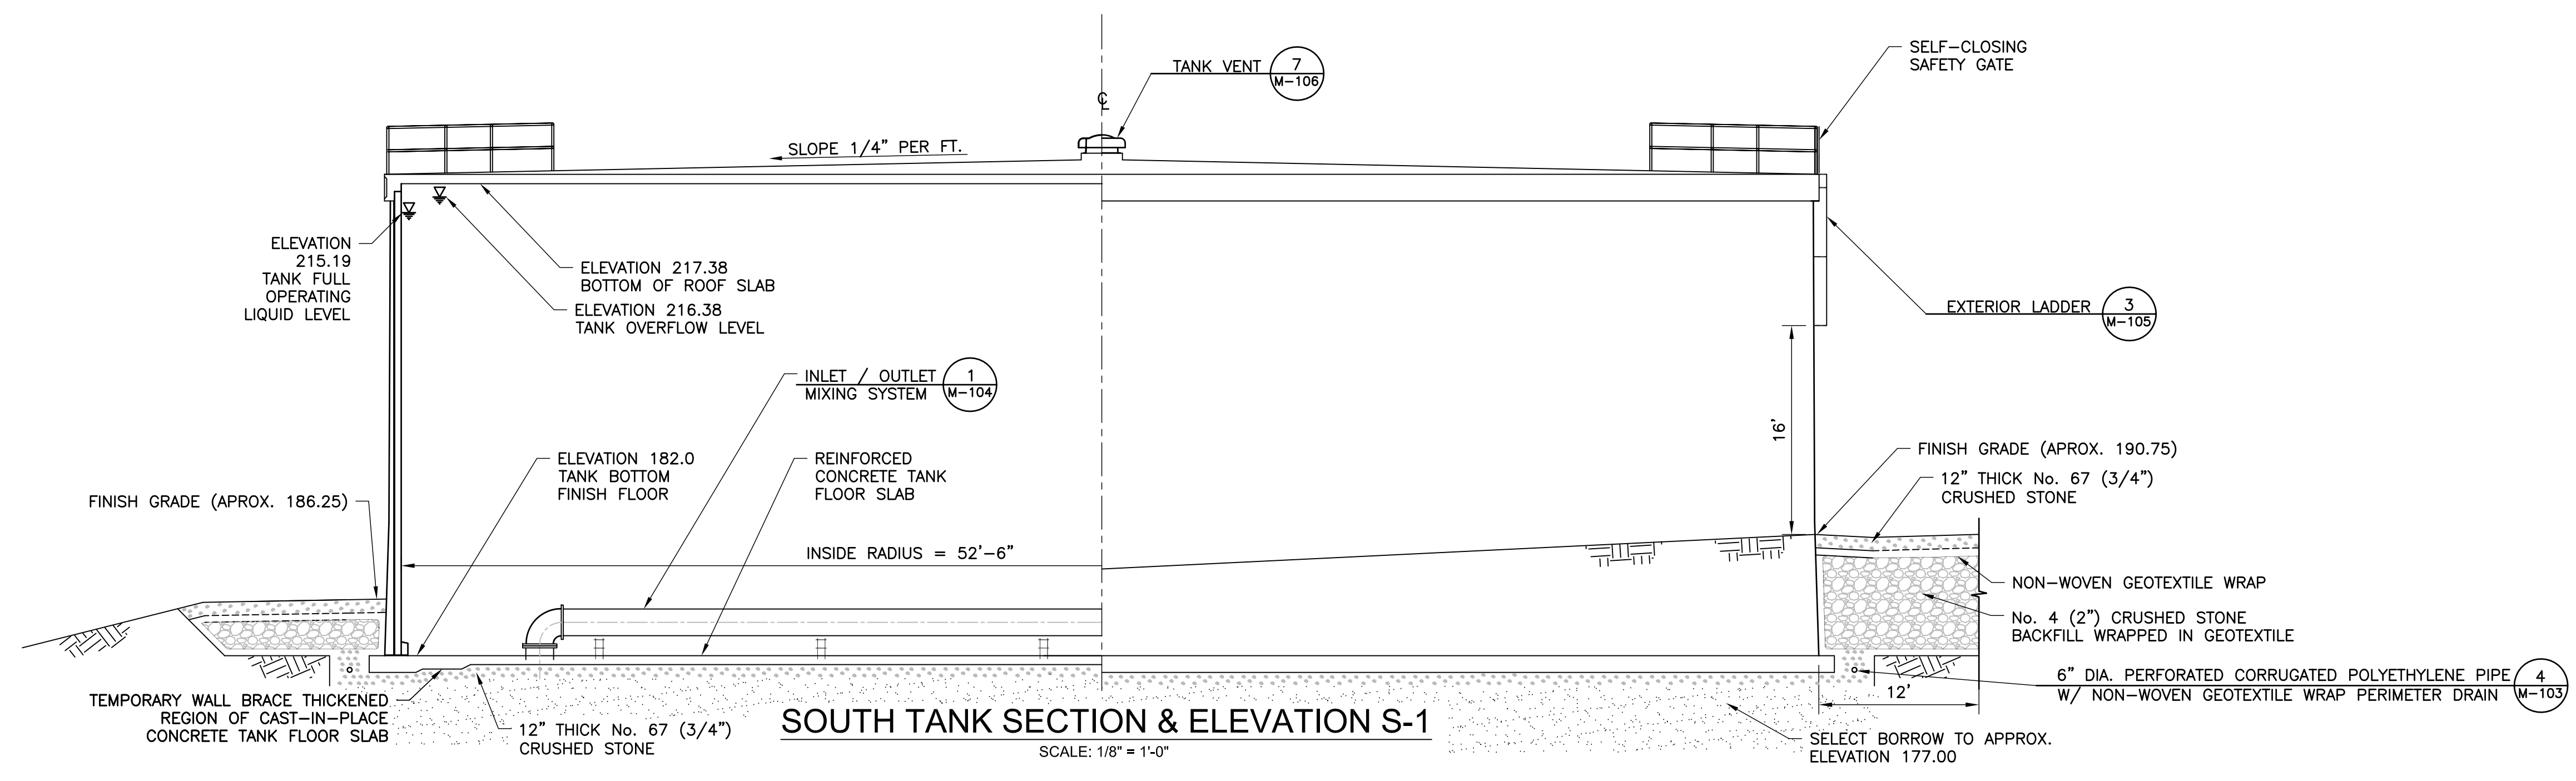

SOUTH TANK SECTION & ELEVATION S-1

SCALE: 1/8" = 1'-0"

ISSUE/REVISION		
I/R	DATE	DESCRIPTION
1	FEB 2020	BID SET

KEY PLAN

PROJECT NUMBER
 60541359

SHEET TITLE
 SOUTH TANK PLAN AND SECTION

SHEET NUMBER
 00 M-102