




NO.	DATE	DESCRIPTION
1	FEB 2020	BID SET
I/R	DATE	DESCRIPTION

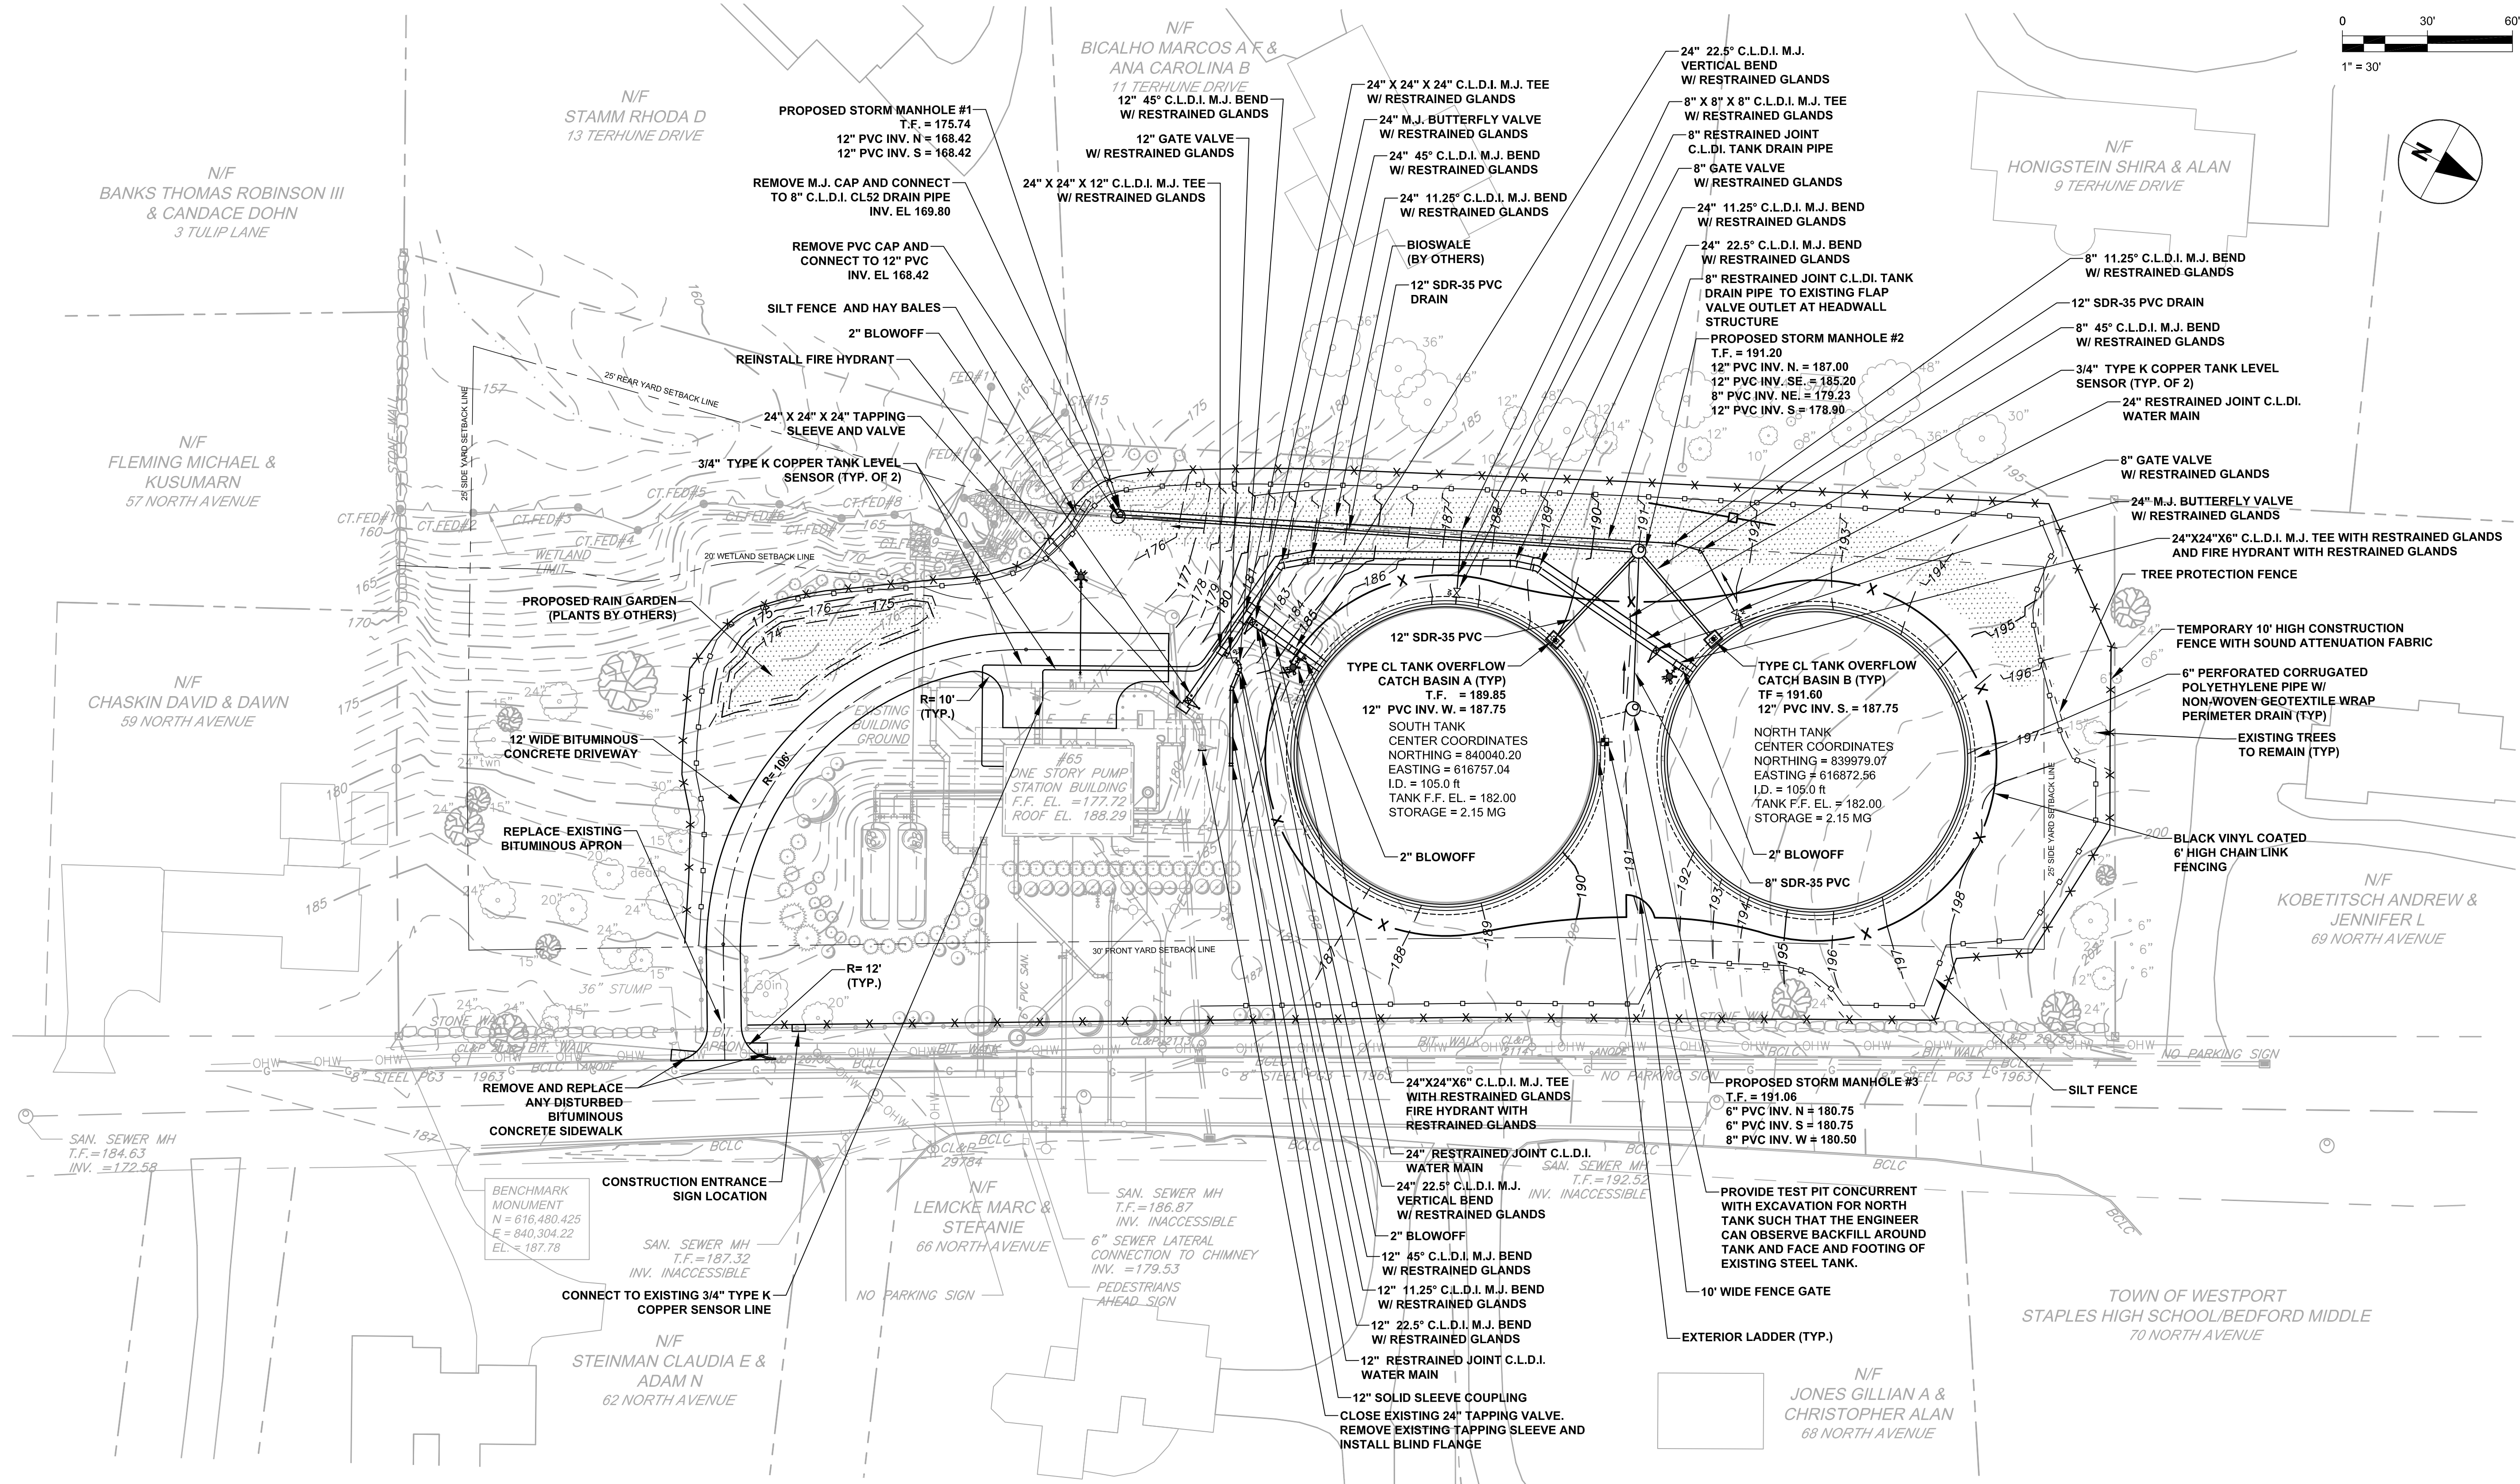

NOTES:

- STORM MANHOLE FRAME AND COVER SHALL CONFORM WITH CTDOT HW-507_10
- CATCH BASINS SHALL CONFORM WITH HW-507_01 WITH WITH TYPE A GALVANIZED GRATE WHICH SHALL CONFORM WITH HW-507_08.